







STANDARD KERB AND CHANNEL

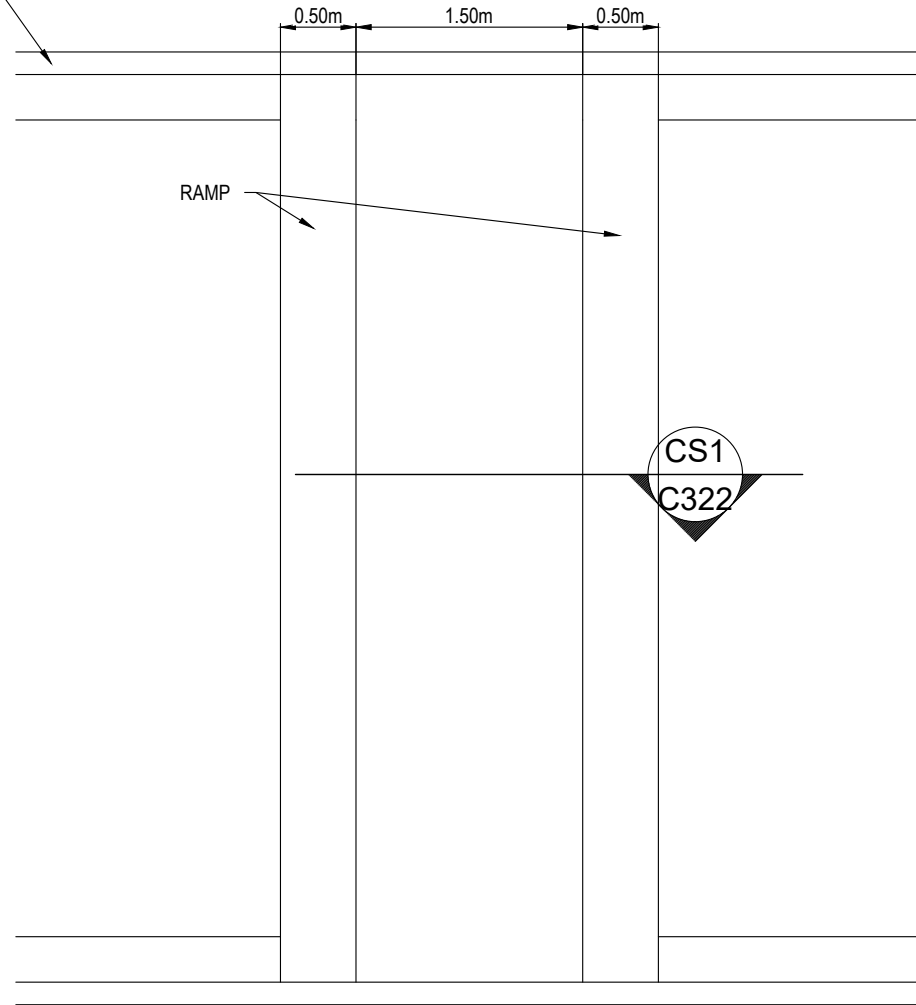

TYPICAL RAISED PEDESTRIAN CROSSING DETAIL  
SCALE 1:50 @ A3

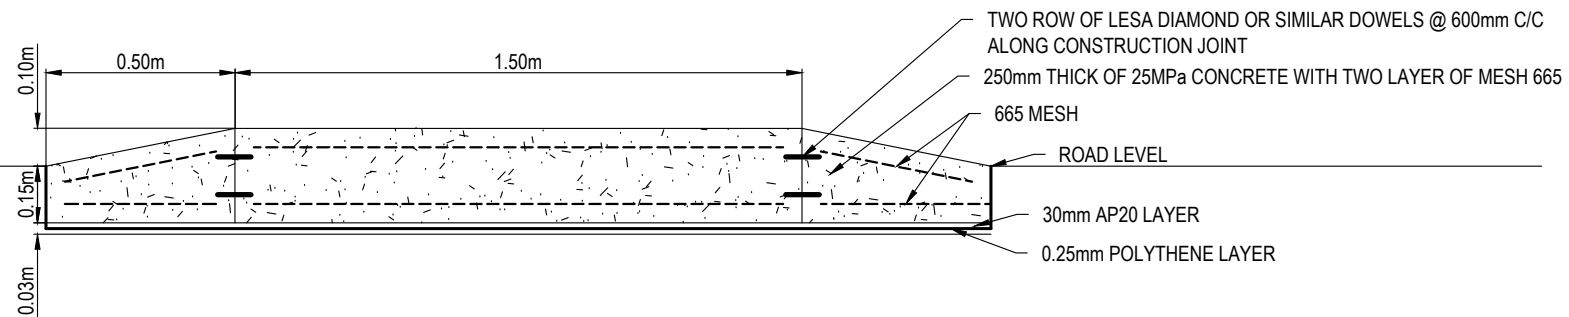

CROSS SECTION 1: RAISED PEDESTRIAN CROSSING  
SCALE 1:20 @ A3

Notes  
1. Detail design will be provided at building consent stage

Rev	Description	By	Date
A	S92	KH	02/21
Survey	LANDS & SURVEY		09/20
Design	KH		09/20
Drawn	KH		09/20
Checked	LC		09/20

**M** Maven Associates  
09 571 0050  
info@maven.co.nz  
www.maven.co.nz  
12-14 Walls Road, Penrose

Project  
**RUAKAKA SERVICE CENTER FOR RUAKAKA DEVELOPMENT LIMITED**

Title  
**PROPOSED RAISED PEDESTRIAN CROSSING DETAIL**

Project no.	117019
Scale	1:500 @ A3
Cad file	C300 ROADING.DWG
Drawing no.	C322
Rev	<b>A</b>